




REF334- Scope of works


Concord Substation Upgrade

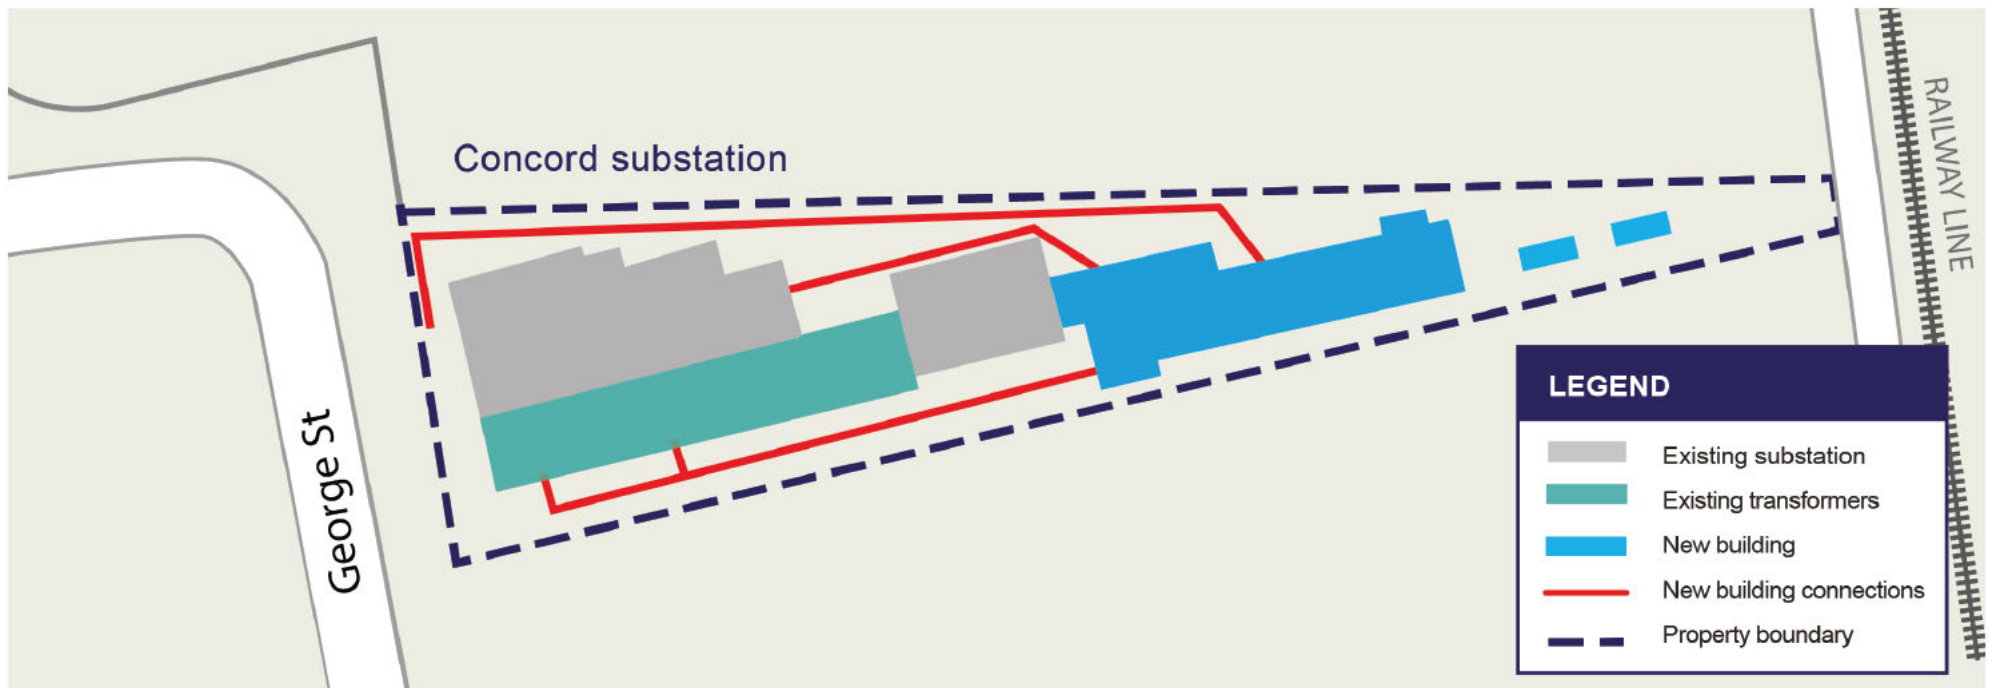

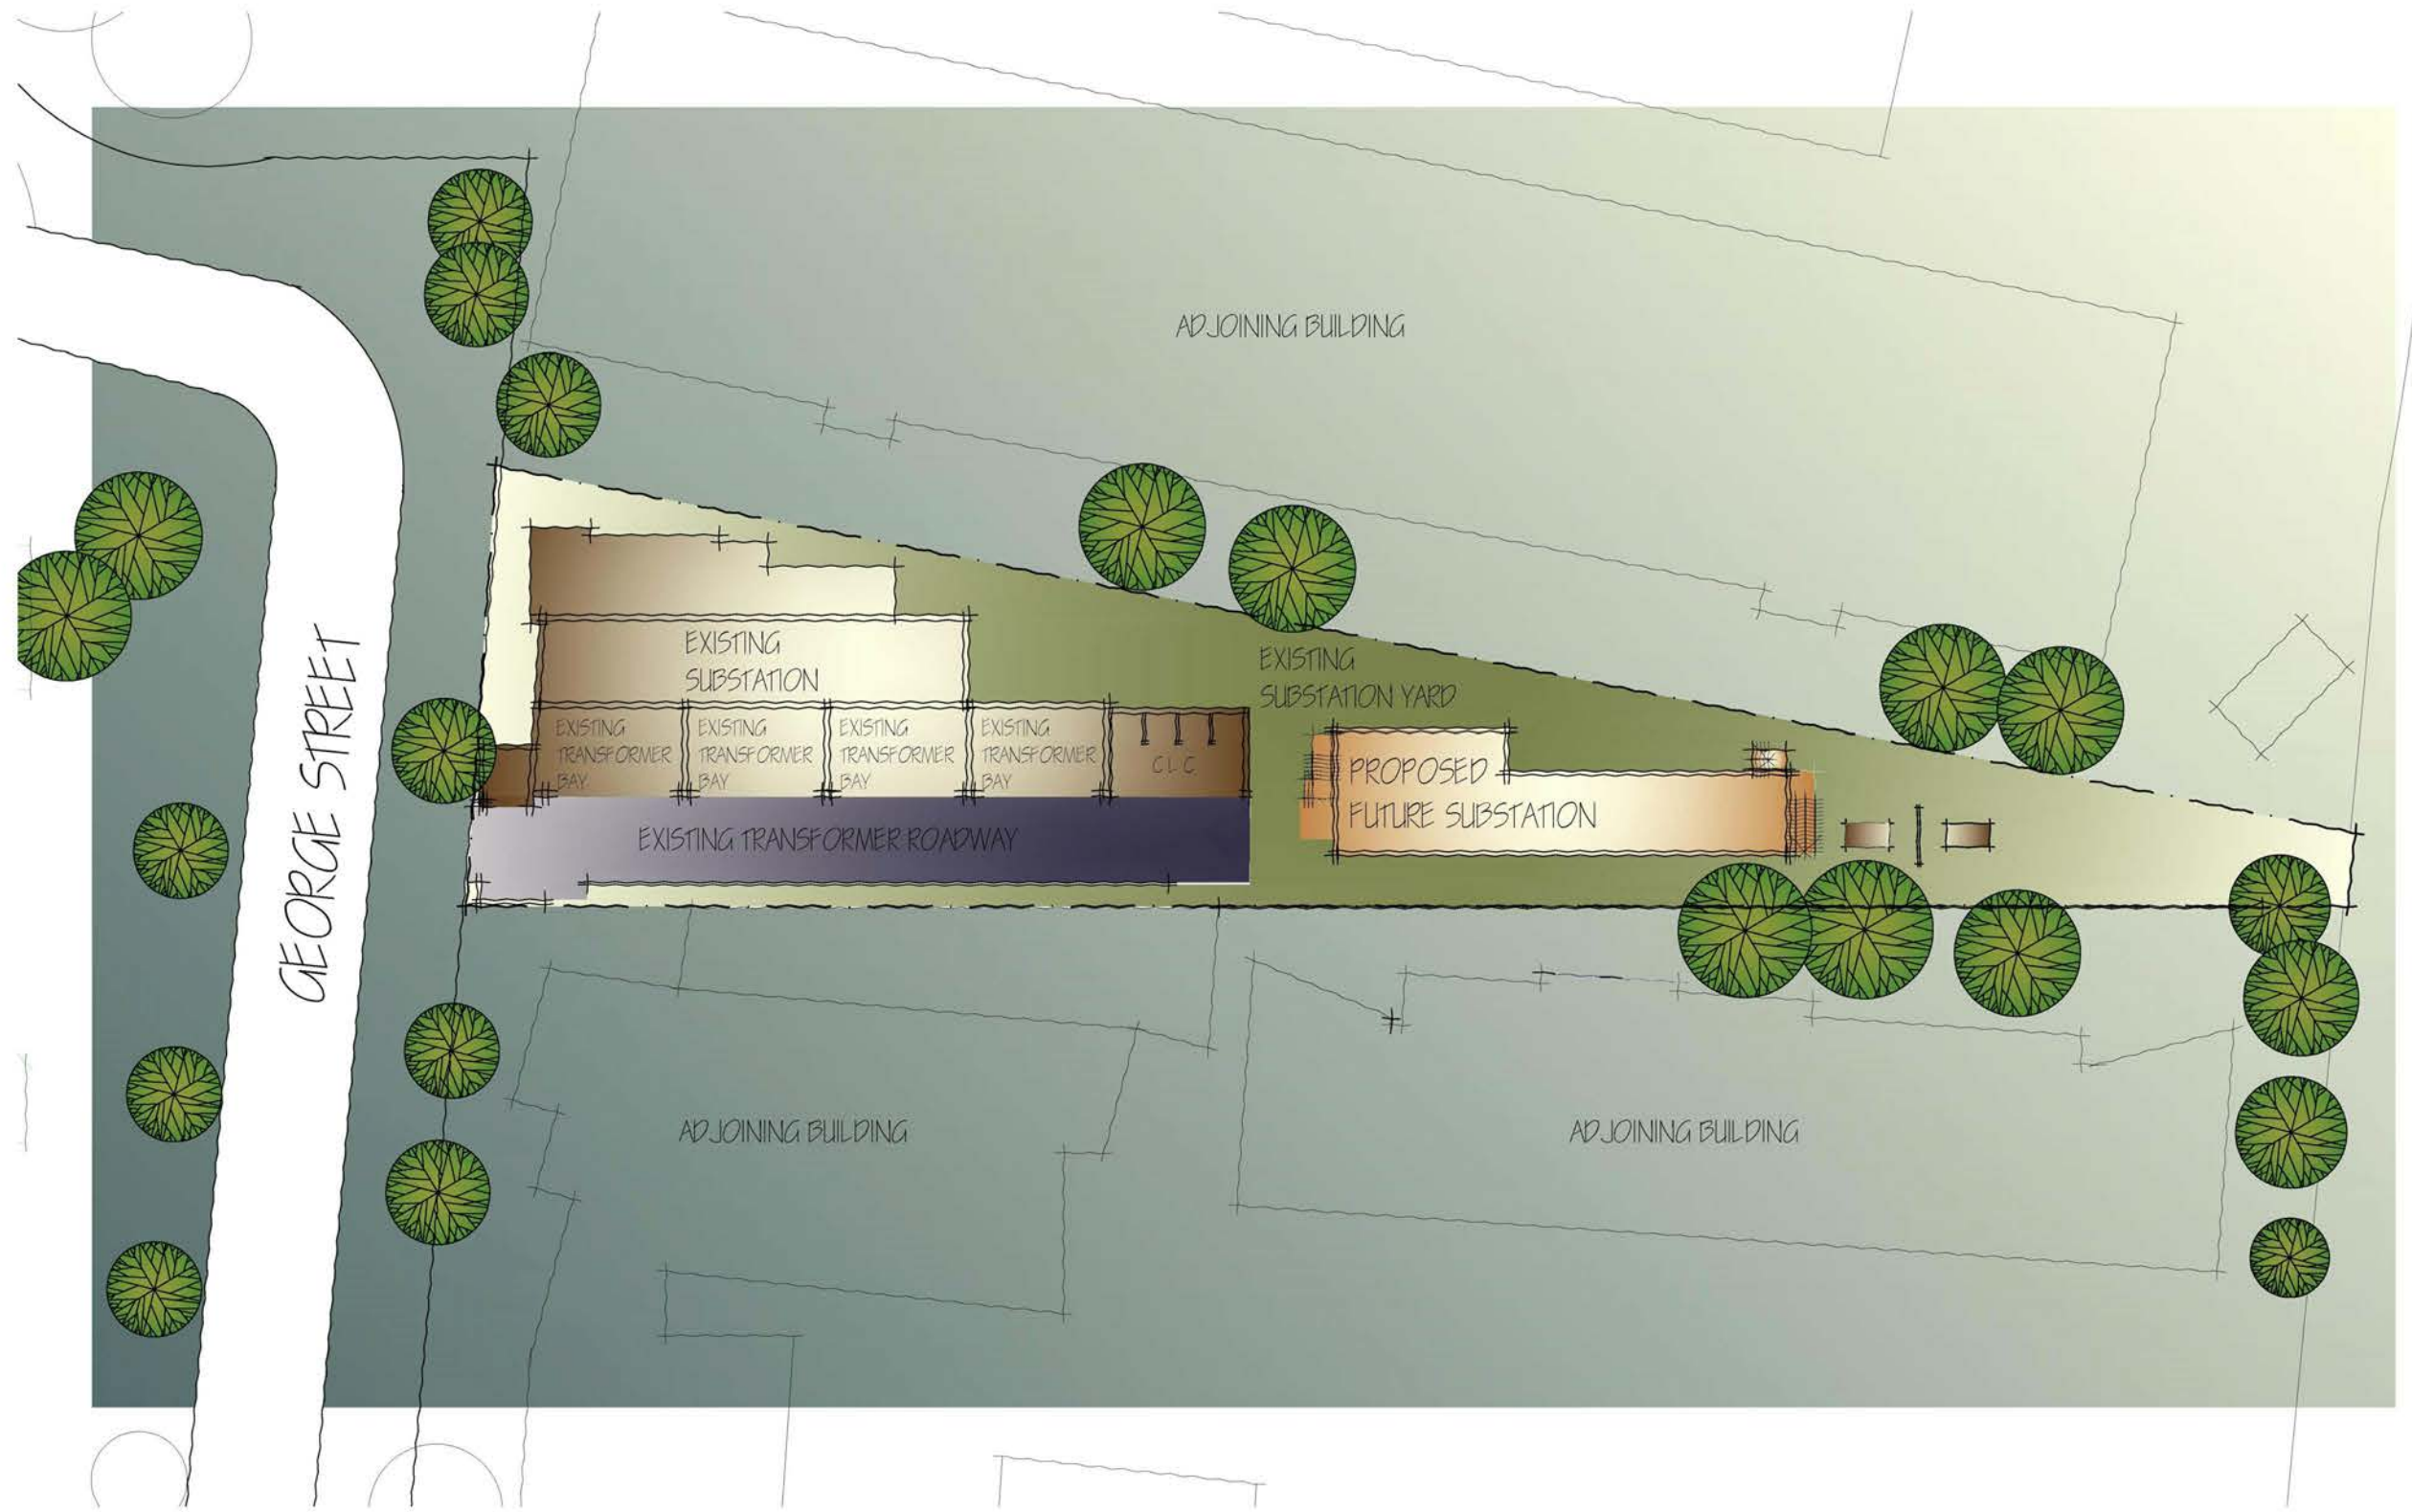

SITE BLOCK PLAN

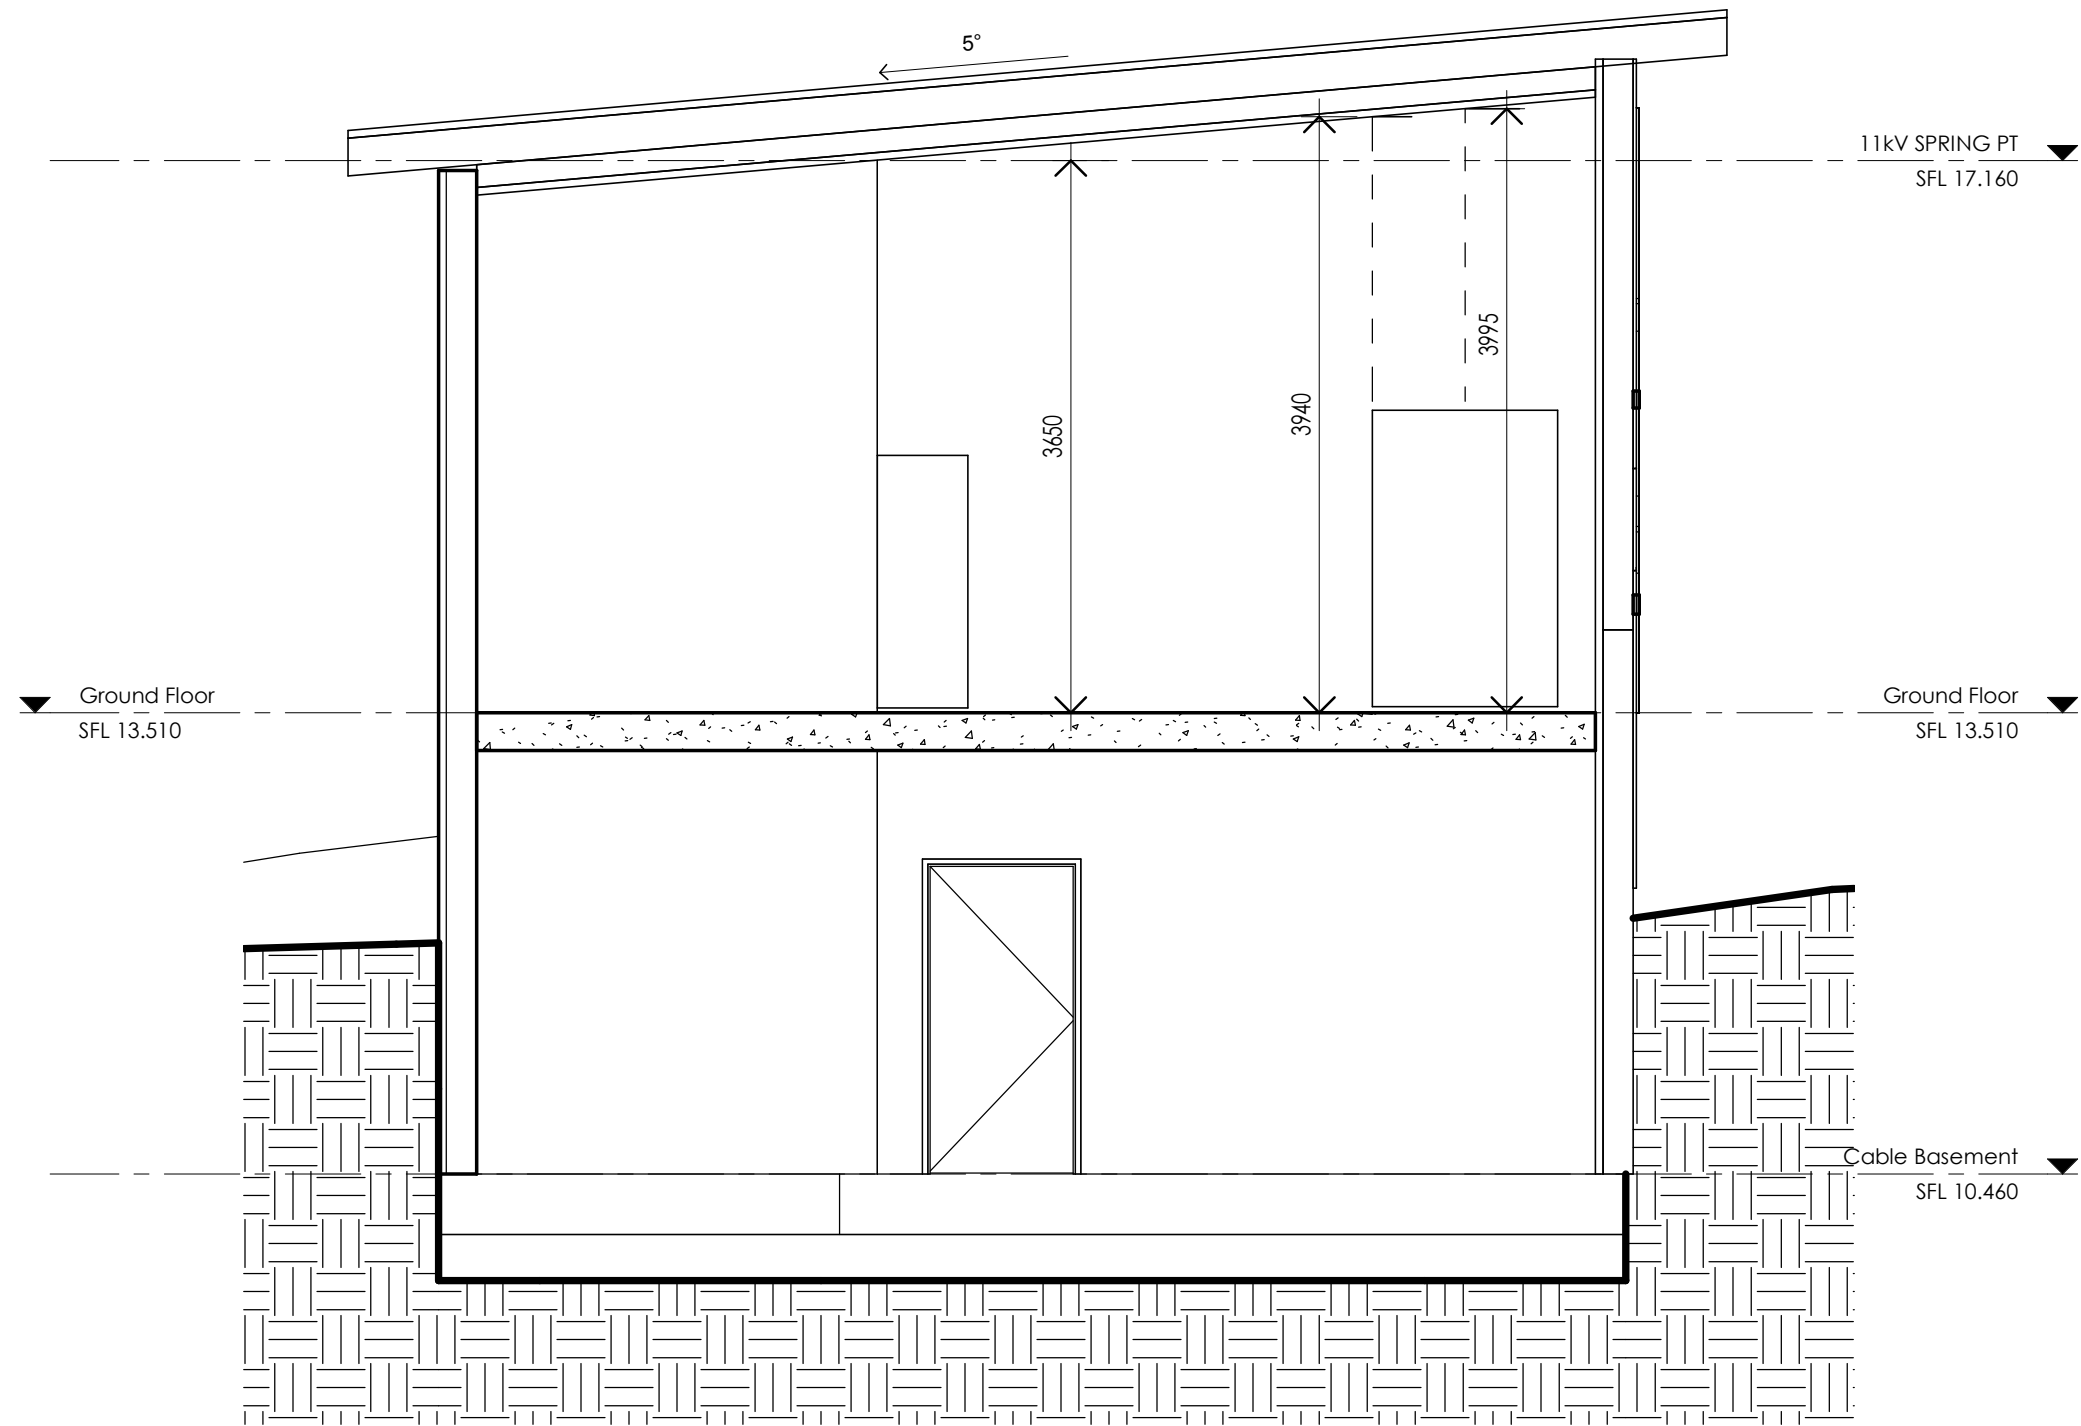

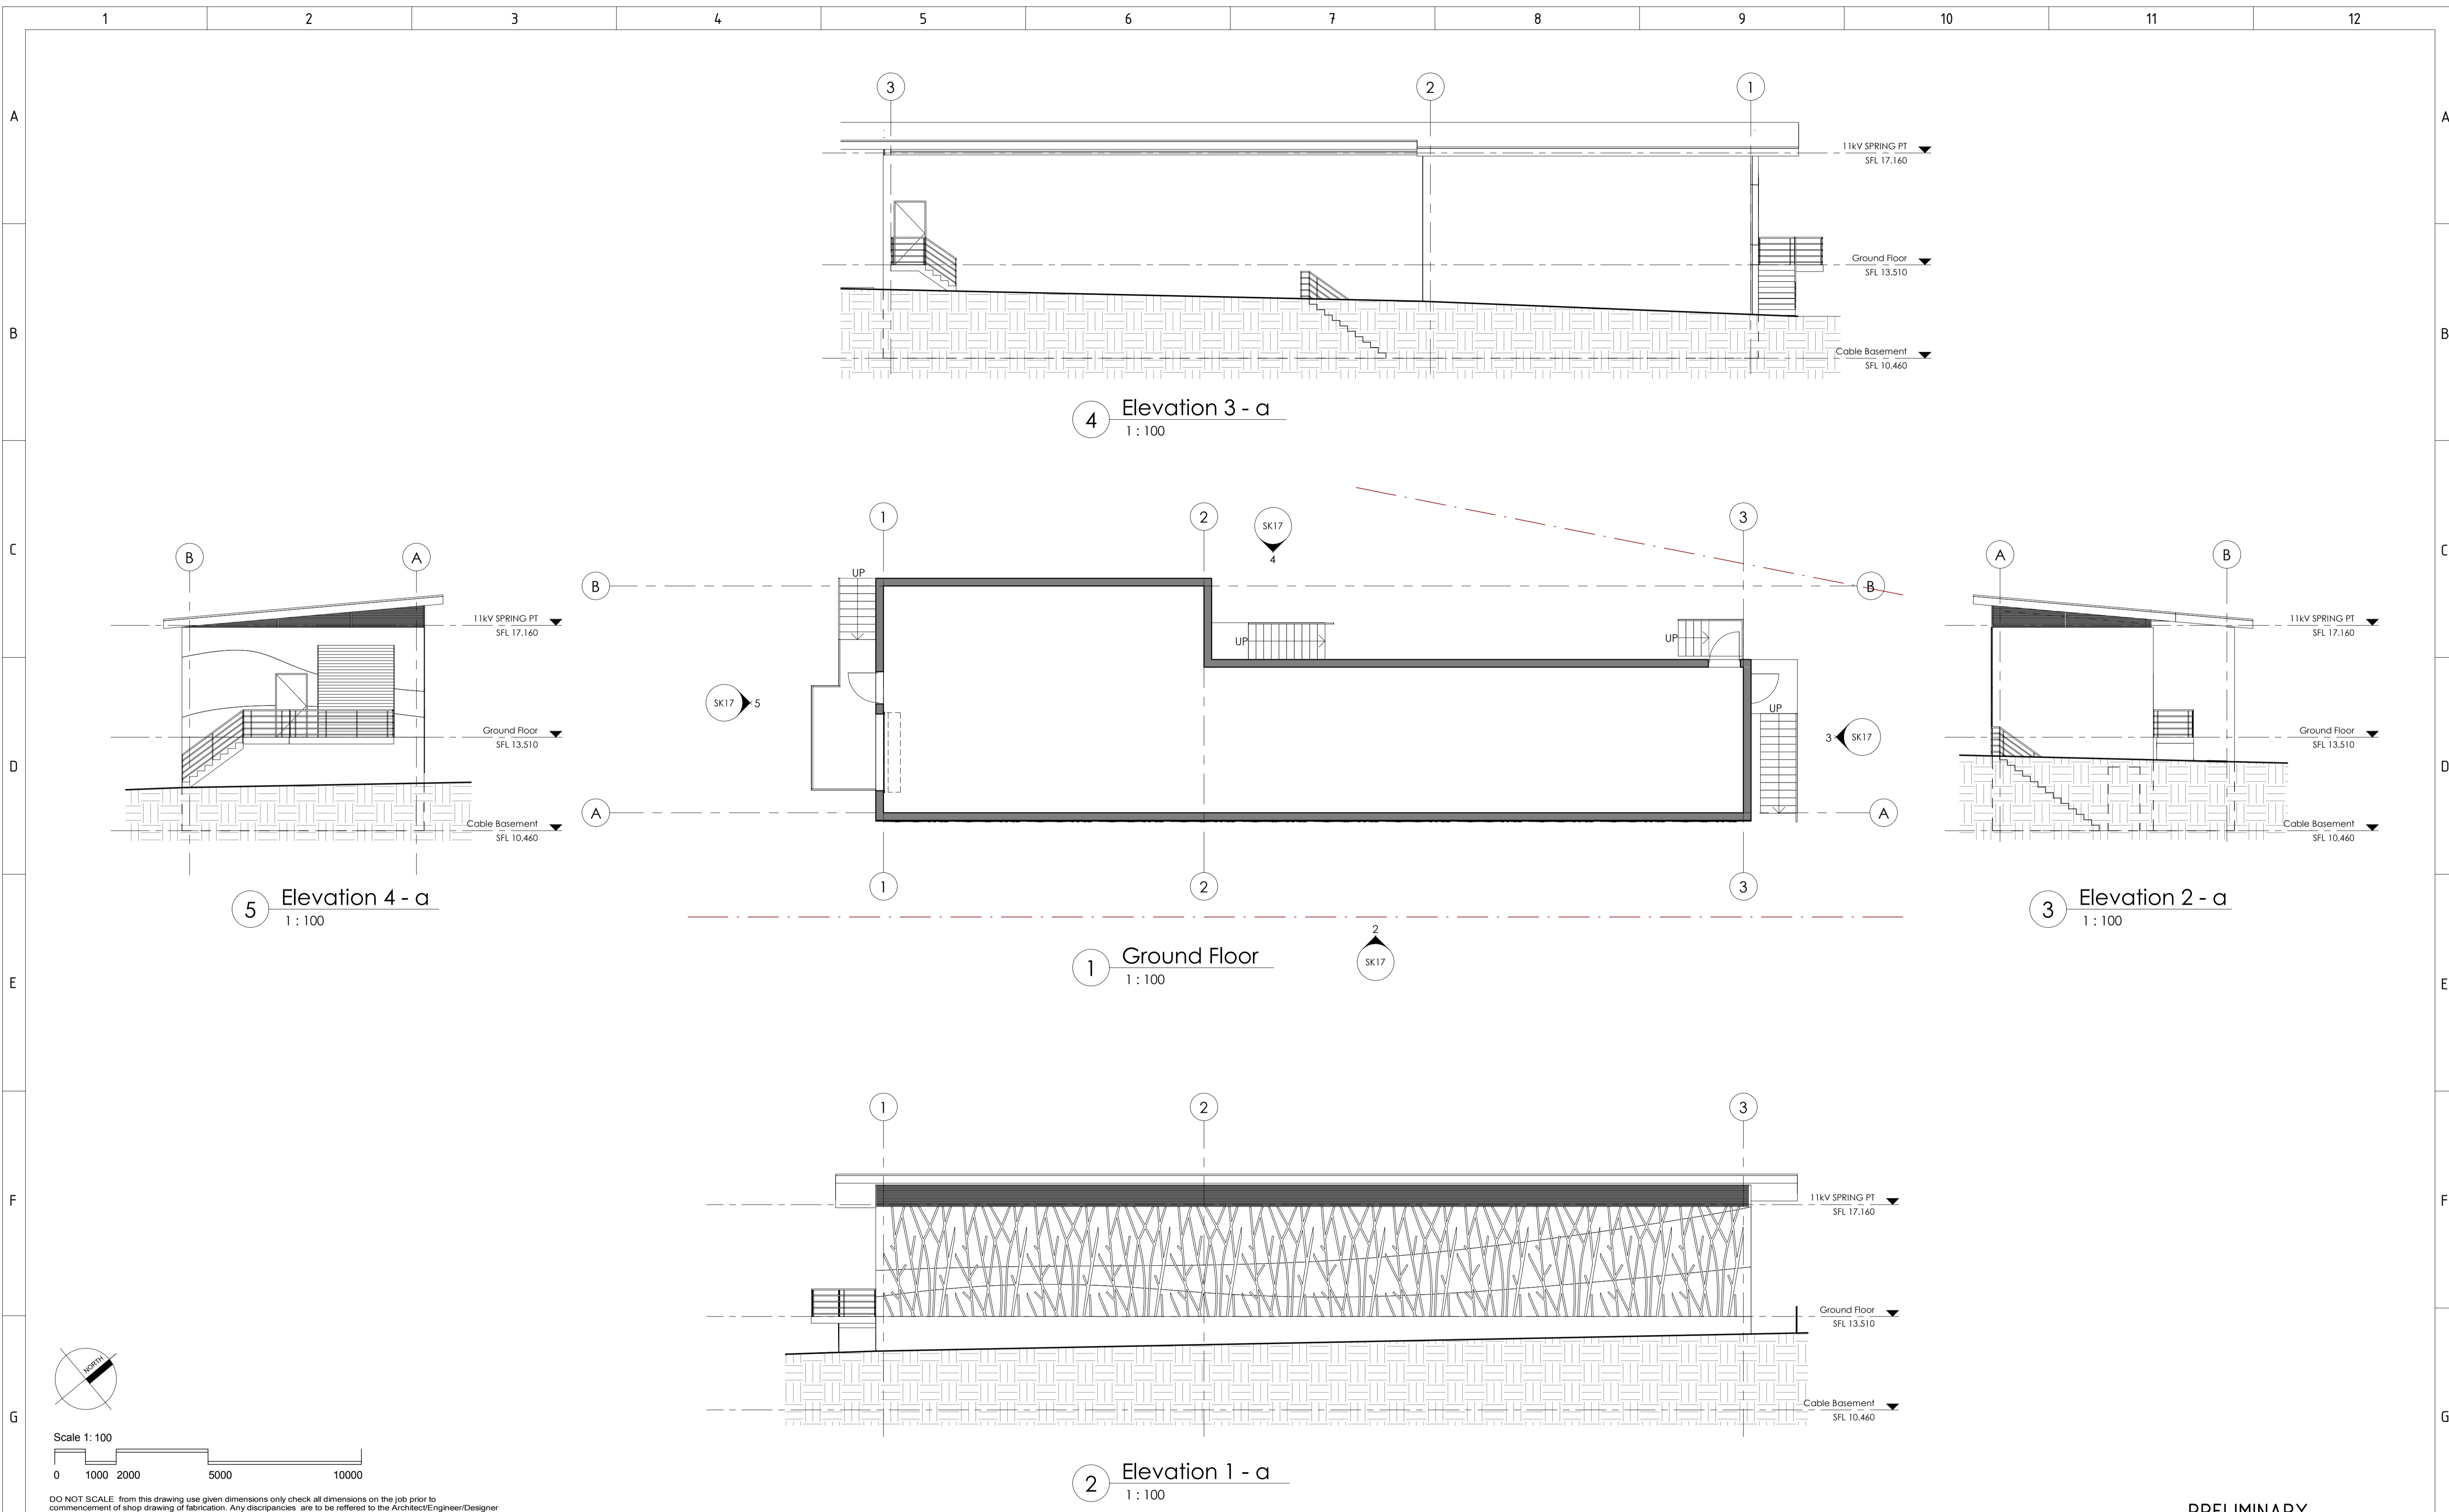


4 Elevation 3 - a
1 : 100

5 Elevation 4 - a
1 : 100

3 Elevation 2 - a
1 : 100

1 Ground Floor
1 : 100

2 Elevation 1 - a
1 : 100

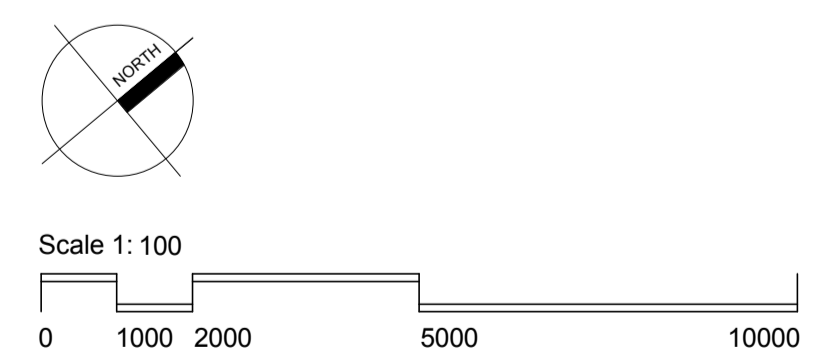

DO NOT SCALE from this drawing use given dimensions only check all dimensions on the job prior to commencement of shop drawing of fabrication. Any discrepancies are to be referred to the Architect/Engineer/Designer prior to commencement of work.

PRELIMINARY

AMENDMENTS						
AMD	DATE	DESCRIPTION	DRAWN BY	DESIGNED BY	CHECKED BY	APPROVED BY

Architects:
KANFINCH

Kann Finch Group Pty Ltd 50 Carrington St Sydney NSW 2000
ACN 139 614 798 Tel +61 2 9299 4111 www.kannfinch.com
Nominated Architect: Stephen Jamison NSW ARB Reg No 5108



570 George Street
SYDNEY NSW 2000

ISSUED FOR
CONSTRUCTION

SCALE	1 : 100
DESIGNED	Designer
DRAWN	Author
CHECKED	Checker
APPROVED	Approver
DATE	03/2020
TRIM REF	-
PROJECT NUMBER	6703

ZN 874 CONCORD
NEW 11kV SWITCH ROOM & CONTROL ROOM
PLAN AND ELEVATIONS

DRAWING No.	SK17	SHEET	AMD	SIZE	A1
-------------	------	-------	-----	------	----



ROOF & TRIMES
COLORBOND DUNE - 1



CONCRETE PAINT TYPE 1 - 3




PALISADE FENCE - BLACK



LOUVRES & FRAMES
COLORBOND DEEP OCEAN - 2



CONCRETE PAINT TYPE 2 - 4

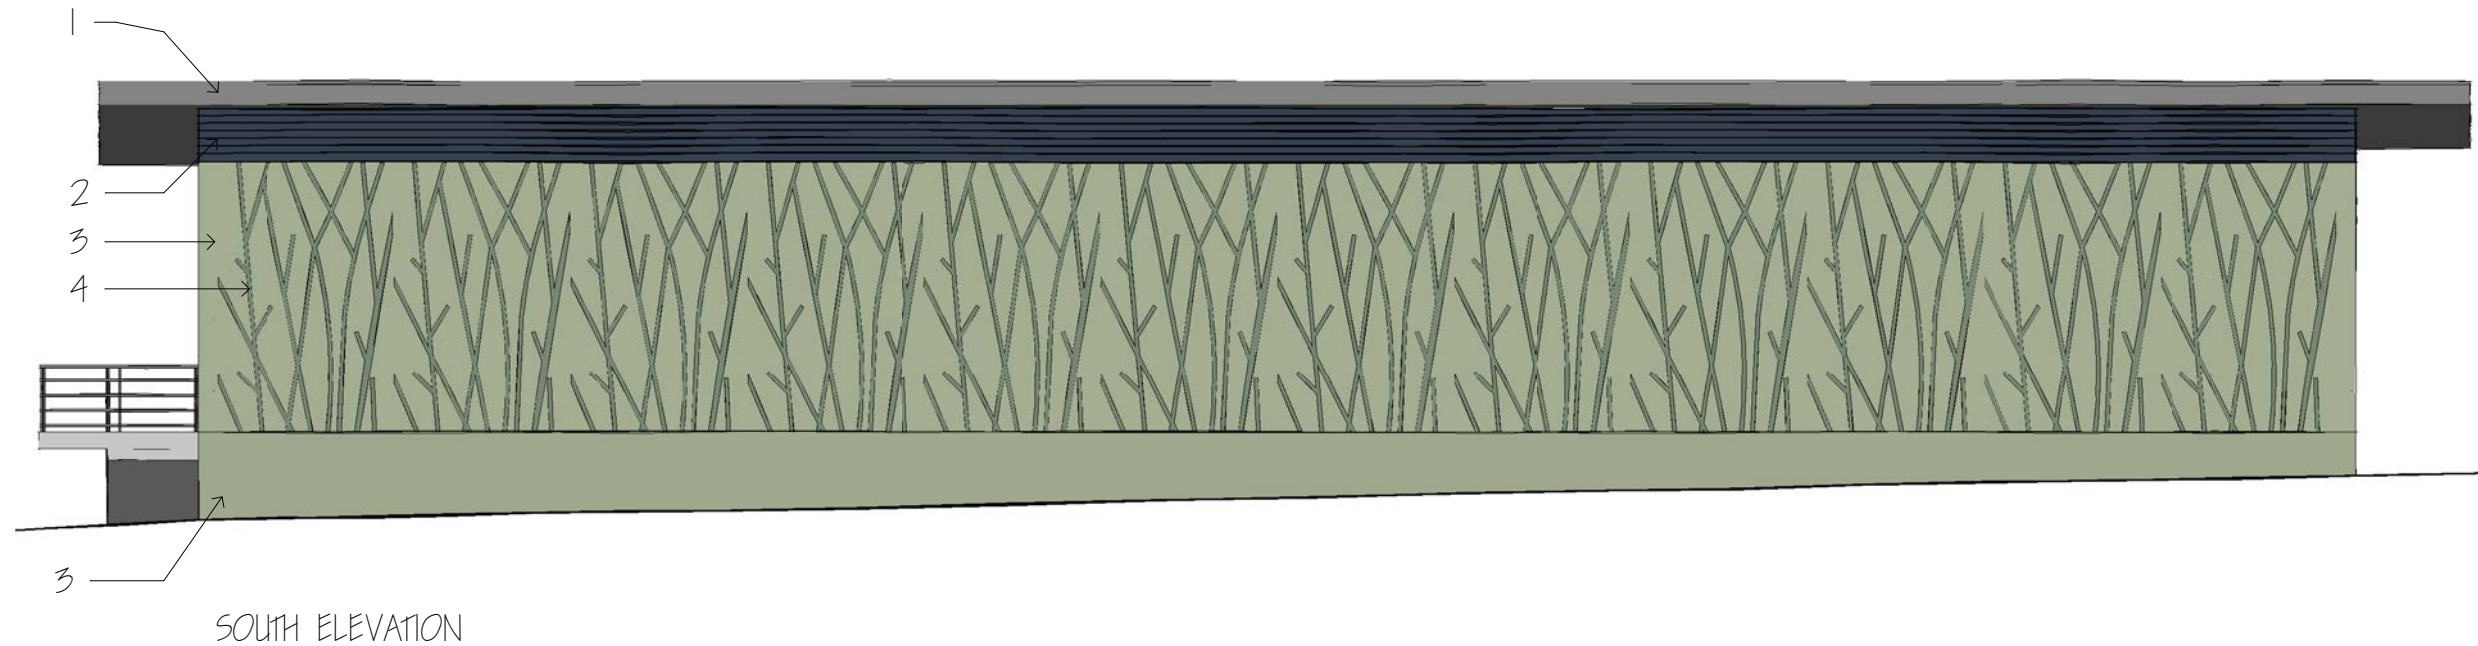

PRELIMINARY EXTERIOR FINISHES - Scheme 1



ROOF & TRIMES
COLORBOND DUNE - 1



CONCRETE PAINT TYPE 1 - 3



CONCRETE PAINT TYPE 2 - 4




PALISADE FENCE - BLACK



LOUVRES & FRAMES
COLORBOND DEEP OCEAN - 2



CONCRETE PAINT TYPE 3 - 5

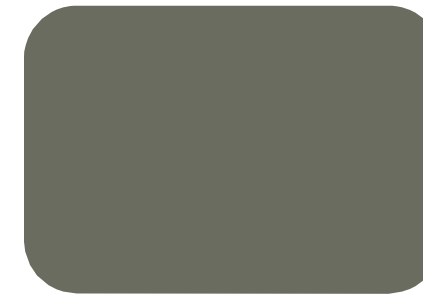

CONCRETE PAINT TYPE 4 - 6



SOUTH ELEVATION

PRELIMINARY EXTERIOR FINISHES - Scheme 2

