
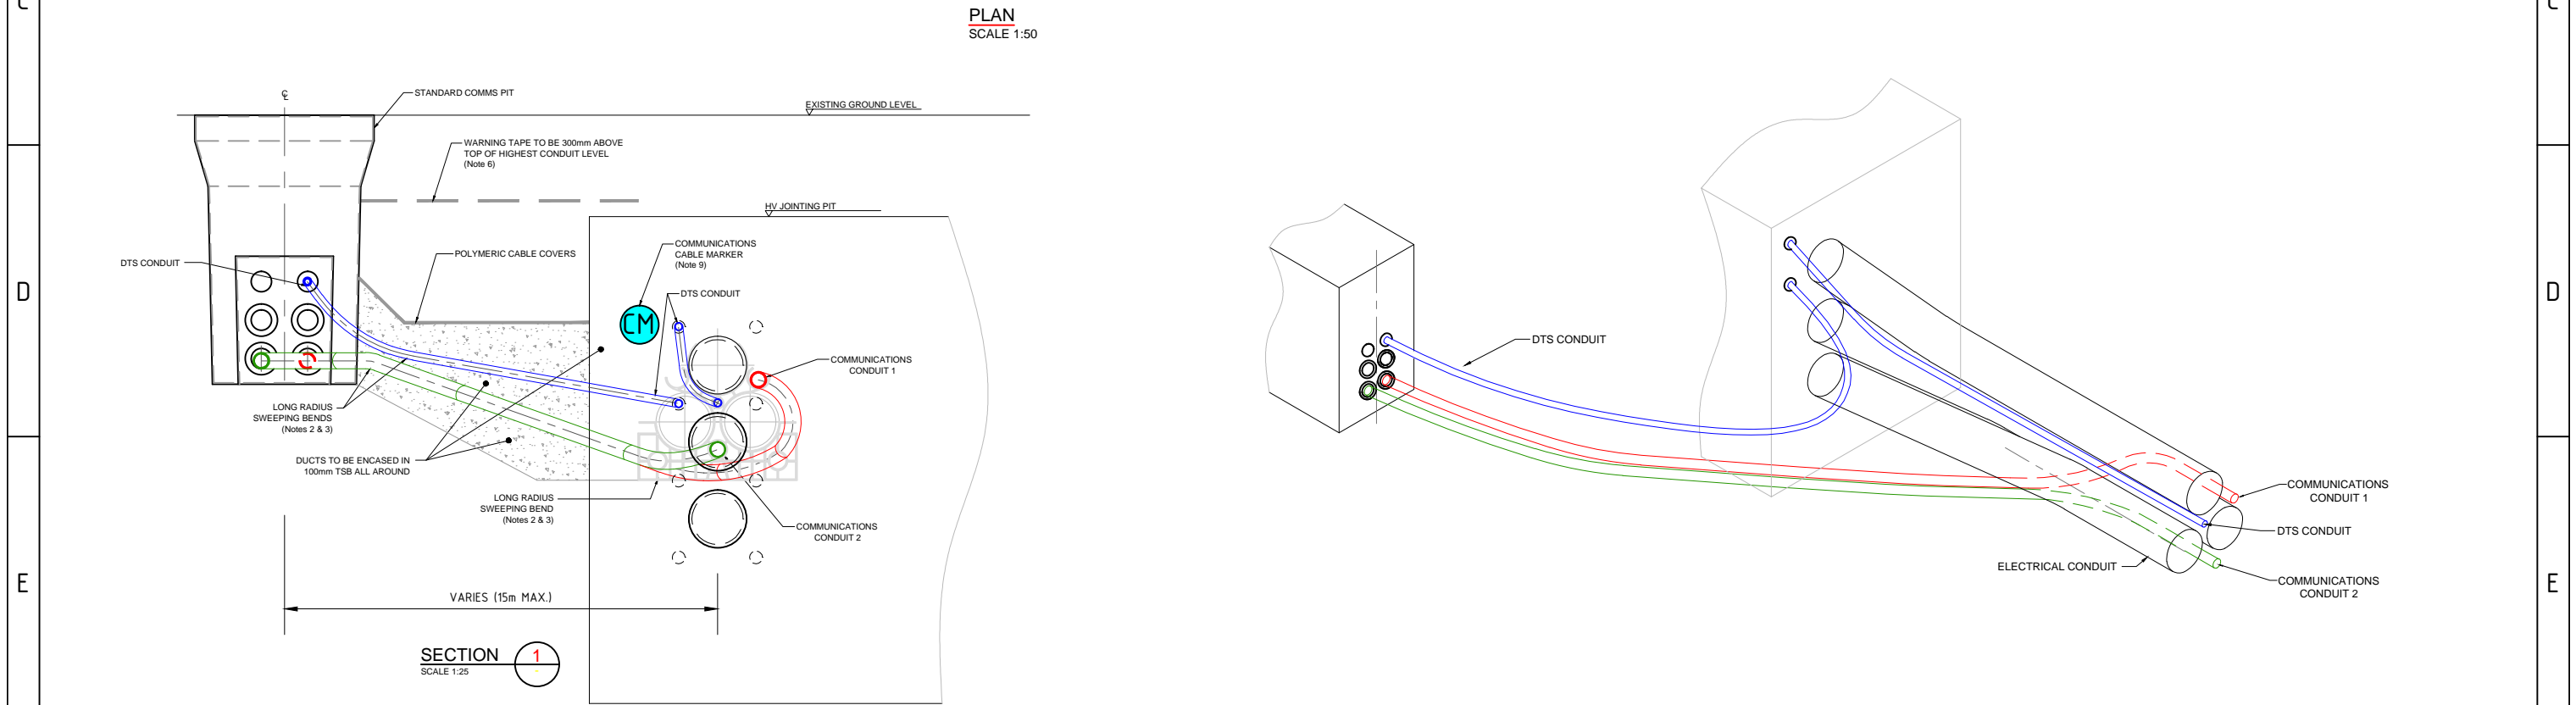


PLAN
SCALE 1:50

- NOTES
1. ALL DIMENSIONS IN MILLIMETERS (mm) UNLESS OTHERWISE NOTED.
 2. ALL CHANGES IN DIRECTION OF COMMS / DTS CONDUIT ACHIEVED USING LONG RADIUS SWEEPING BENDS.
 3. WHEN LAYING CONDUITS, ENSURE CLEARANCE FROM TREFOIL BRACKETS.
 4. START OF CIRCUIT BREAKOUT MUST COMMENCE 1000mm BEFORE TREFOIL SPACER.
 5. WARNING TAPE TO DISPLAY "DANGER - ELECTRIC CABLES BELOW"
 6. LONG RADIUS SWEEPING BENDS CAN EITHER BE MADE UP FROM BENDING CONDUIT LENGTHS OR AS SPECIFIED ON ROUTE DESIGN IN COMPLIANCE WITH NS234.
 7. CONDUIT 1 POSITION TO BE UTILISED IN A DUAL CIRCUIT TREFOIL CONFIGURATION.
 8. CONDUIT 2 POSITION TO BE UTILISED IN A SINGLE CIRCUIT TREFOIL CONFIGURATION.
 9. COMMUNICATIONS CABLE MARKERS TO BE INSTALLED WHEN COMMUNICATIONS / DTS CONDUIT DEVIATES FROM HV CONDUITS. MARKERS INSTALLED AT MAX 5m SPACINGS AND EVERY CHANGE IN DIRECTION.

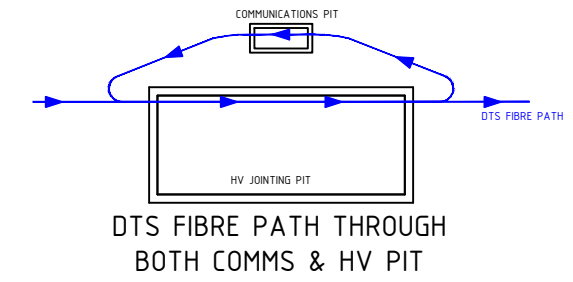

SECTION
SCALE 1:25

20111014	CAD DRAWING DO NOT MANUALLY AMEND	AMENDMENTS	
		1	Amendment to title block. 14/11/13
		2	Amendment to notes 27/02/15

NETWORK STANDARD

COMMUNICATIONS ENGINEERING

145 NEWCASTLE RD
WALLSEND 2287

SCALE	AS SHOWN
DESIGNED	A.FREESTONE
DRAWN	A.FREESTONE
CHECKED	D.TITMARSH
APPROVED	A.LLOYD
DATE	01/02/2013
PROJECT NUMBER	STD
PROJTRAK NUMBER	

AUSGRID FIBRE NETWORK
FIBRE & DUCT ARRANGEMENT
COMBINED DTS & COMMS
TYPICAL BREAKOUT - DTS ENTERING
HV JOINTING PIT (SINGLE CIRCUIT)

SIZE	DRAWING No	SHEET	AMD
A3	212393	13	2