



FRONT VIEW
(COVER REMOVED)

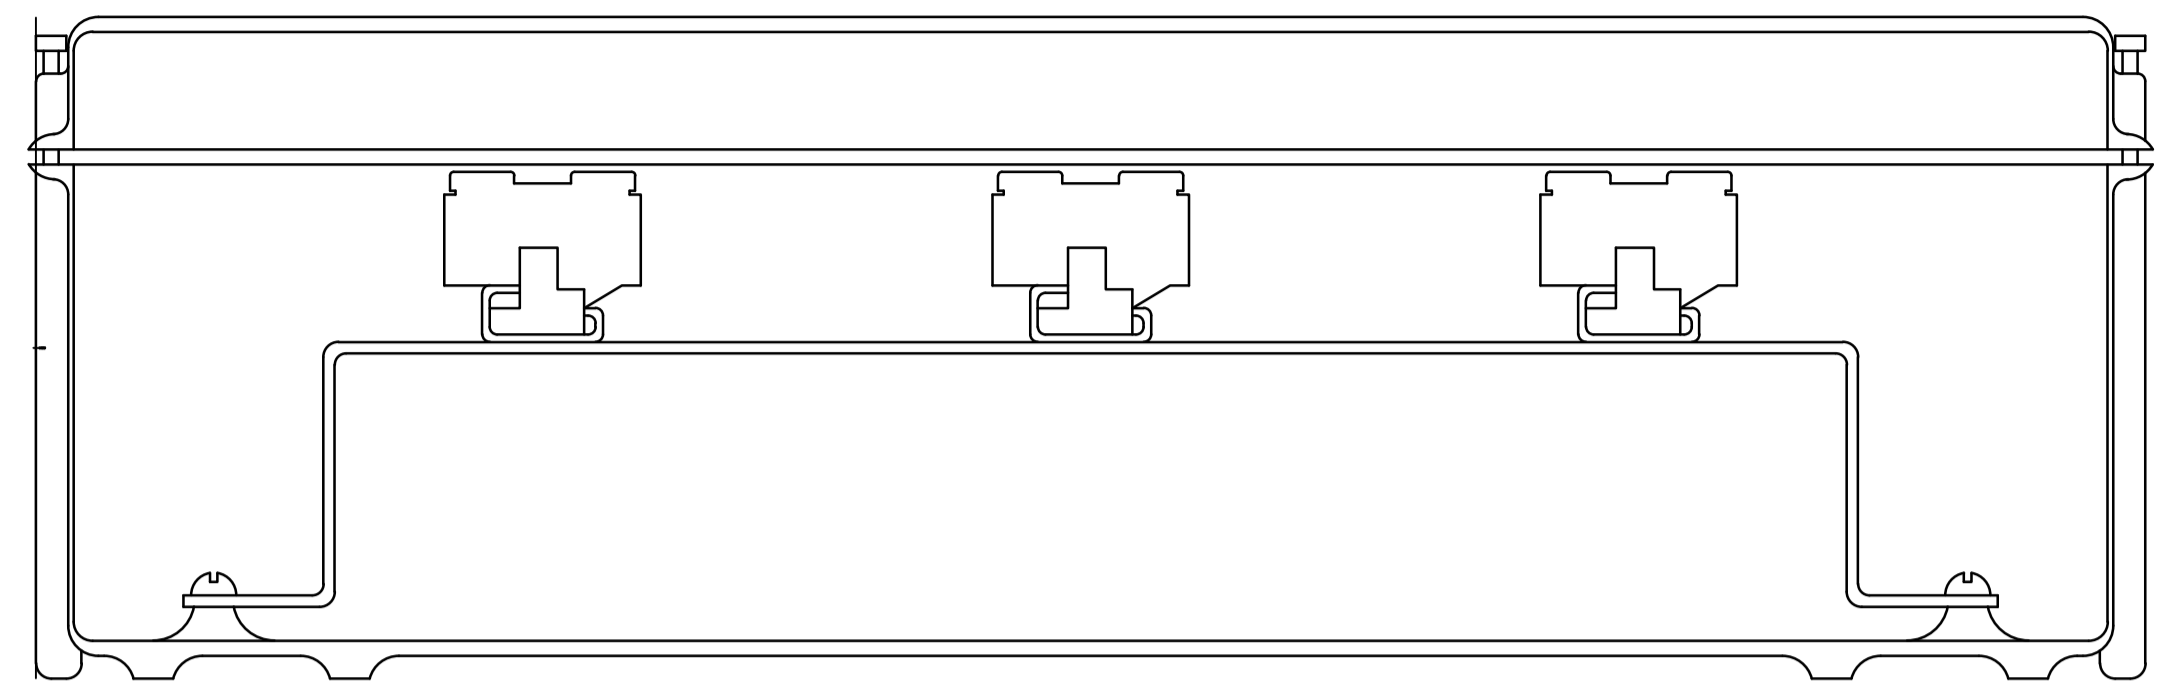


SECTION A-A

REFERENCE DRAWINGS	
CITY DISTRIBUTION CENTRES WITH ENCLOSED LV BOARD & MOTORISED ACB'S BASEMENT SUBS C.P&S CABLING	B1-115946
CITY DISTRIBUTION CENTRES WITH ENCLOSED LV BOARD & MOTORISED ACB'S CONTROL POINT & UPPER LEVEL SUBSTATIONS C.P&S CABLING	B1-115947
CITY DISTRIBUTION CENTRES WITH H2 LV BOARD & MG32 ACB'S BASEMENT SUBS C.P&S CABLING	B1-116147
CITY DISTRIBUTION CENTRES WITH H2 LV BOARD & MG32 ACB'S CONTROL POINT & UPPER LEVEL SUBSTATIONS C.P&S CABLING	B1-116148
CITY DISTRIBUTION CENTRES USING MOTORISED AIR CIRCUIT BREAKERS SIGNAL MARSHALLING BOX - CONNECTIONS	A3-115836

- NOTES
- BOX & COVER (ITEM 1) IS STORED UNDER STOCKLINE N°SX0690.
 - THE MOUNTING BRACKETS (ITEMS 2&3) ARE TO BE FREE OF BURRS, THOROUGHLY CLEANED & TREATED WITH A PHOSPHORIC ACID TYPE RUST INHIBITOR FOLLOWED BY ONE (1) COAT OF ZINC CHROMATE RED OXIDE PRIMER & TWO (2) COATS OF WHITE ENAMEL PAINT.
 - MOUNTING CHANNELS (ITEM 4) ARE TO BE PDP RIVETTED TO MOUNTING BRACKETS (ITEMS 2&3).

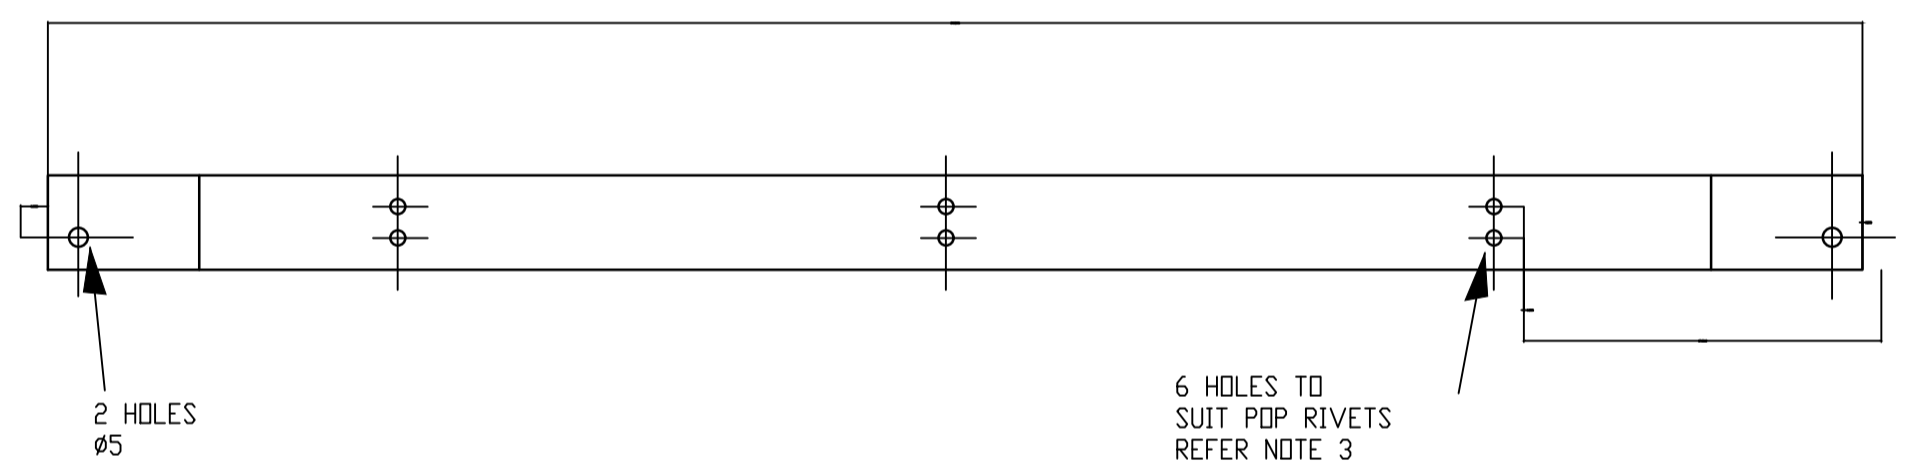

ITEM 2
MOUNTING BRACKET

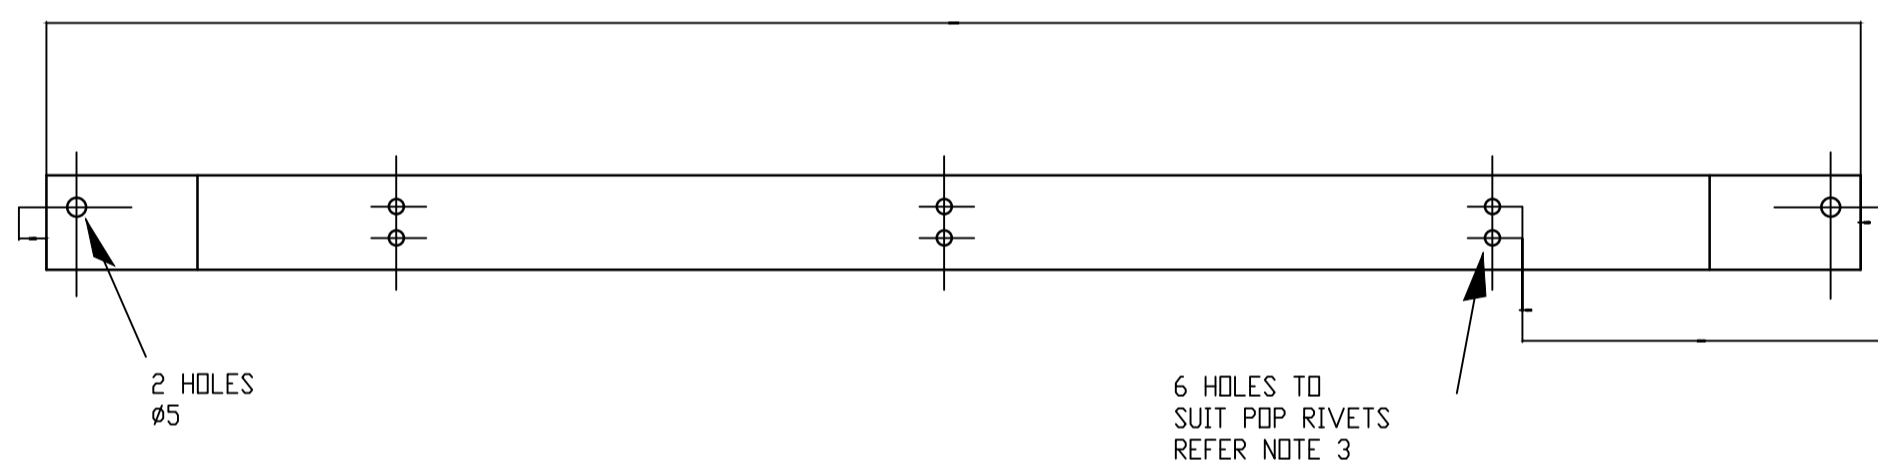

ITEM 3
MOUNTING BRACKET

ITEM	DESCRIPTION	N°OFF	MATERIAL	REMARKS
8	LOCKING PINS	3	KLIPPON SST3 CAT N°1527.0	
7	END CLAMPS	6	KLIPPON EWK CAT N°2061.6	
6	END PLATES	3	KLIPPON AP CAT N° 4472.6	
5	TERMINAL BLOCKS	42	KLIPPON STL5 CAT N°4484.6	
4	MOUNTING CHANNEL	3	KLIPPON TS32 CAT N°1228.0 255mm LONG	
3	MOUNTING BRACKET	1	3mm THICK MILD STEEL	REFER NOTE 2
2	MOUNTING BRACKET	1	3mm THICK MILD STEEL	REFER NOTE 2
1	BOX & COVER	1	GEC VYNCKIER REF N°016/10085-100 GLASS FIBRE REINFORCED POLYESTER	REFER NOTE 1

MATERIAL LIST

CAD DRAWING
DO NOT MANUALLY AMEND
AMENDMENTS

1. TERMINAL BLOCKS REPOSITIONED.
ITEM 2 WAS MOUNTING PLATE.
REF DWGS & NOTES ALTERED.
PWJ
CHECKED: 26/09/1988
PN: 23465

2. KLIPPON TERMINALS & ACCESSORIES WERE UTILIX.
PWJ
CHECKED: 31/10/1988
PN: ALC 23465

3. BORDER & TITLE BLOCK UPDATED.
L.MARTINIZZI
CHECKED: 03-12-2018
M.BENNETT
APPROVED: M.BENNETT

4. BORDER & TITLE BLOCK UPDATED.
M.BENNETT
CHECKED: 24/10/2024
L.MARTINIZZI
APPROVED: M.BENNETT

24 Campbell Street
SYDNEY NSW 2000
P: 9272 3805

ISSUED FOR
CONSTRUCTION

SCALE	1:2
DESIGNED	-
DRAWN	P.JARVIS
CHECKED	S.MUNRO
APPROVED	J.HARRIS
DATE	21/09/1987
TRIM REF	-
PROJECT NUMBER	22263

CITY DISTRIBUTION CENTRES
USING MOTORISED ACB's
SIGNAL MARSHALLING BOX
GENERAL ARRANGEMENT & DETAILS

DRAWING No **115837** SHEET 1 AMD 4 SIZE A1

C&P - DISTRIBUTION SUBS