


No.	DESCRIPTION	STOCK	QTY
1	SERVICE CABLE - 4x25mm ² AL XLPE	H109280	A/R
2	CLAMP - STRAIN CLAMP 2-4 CORE 6-25mm ²	H102491	2
3	CONNECTOR - SPLICE IPC 6-25 AL/CU INSULATED (HSC)	H109686	3
4	EYENUT - M12 GALVANISED	H39281	2
5	CONSUMER MAINS	-	1
6	CONNECTOR - SPLICE FOR NEUTRAL PHASE, 6-25 Al/Cu INSULATED SERVICE	182906	1

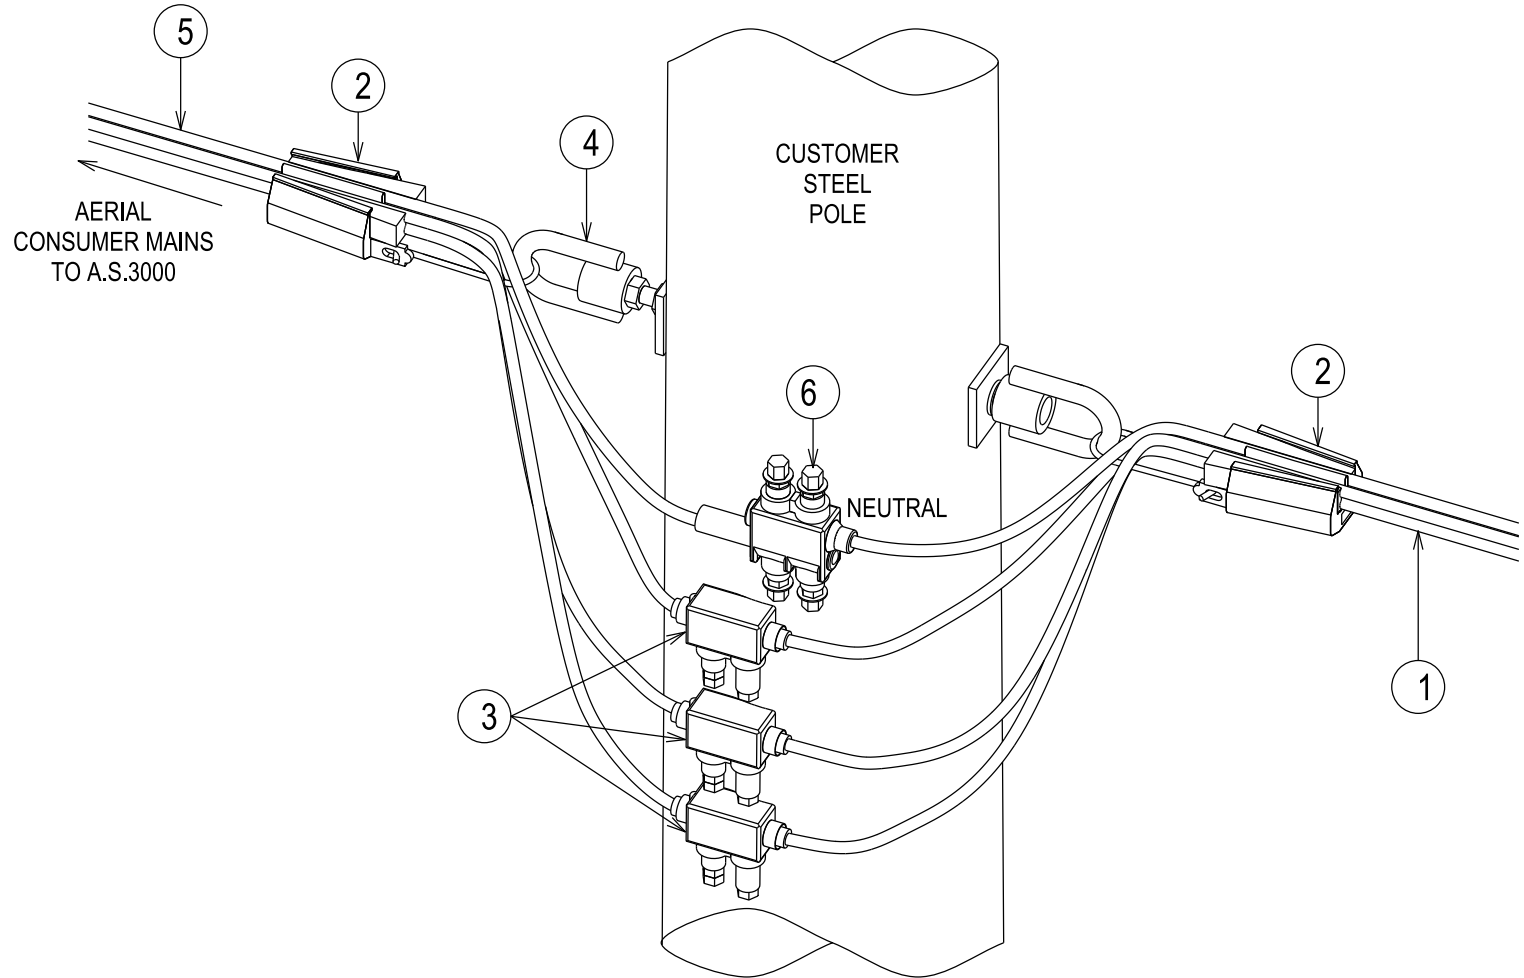

CAD DRAWING
DO NOT MANUALLY AMEND
AMENDMENTS
DWN: PATRICIA RIOS
CHKD: HIRI EHAMPARAM
DATE: 07/05/2014
NEUTRAL CONNECTION
CHANGED MATERIAL
LIST AMENDED.
4
APPD: MATTHEW CUPPLES

NETWORK STANDARD
Ausgrid
145 NEWCASTLE RD
WALLSEND NSW 2287
PHONE: 4951 9388
FAX: 4591 9389

DESIGNED	ROBERT KNOWLES
DRAWN	PATRICIA RIOS
CHECKED	ROBERT KNOWLES
AUTHORISED	GREG SKINNER
DATE	02/07/04
SCALE	NTS
MAP REF.	
LGA	

**STANDARD CONSTRUCTION
100AMP CUSTOMER POLE
STEEL - 3 PHASE**

PROJECT No.	NET-STD
PROJTRAK No.	-
Sheet 01 of 1 Sheets	
A4	170350
	4