


**SECTION A-A**

N.T.S.  
ORIENTATION FOR  
POLE STEP HOLES

LENGTH (m)	STRENGTH (kN)	STOCK CODE
12.50	6	146712
12.50	8	146720
12.50	12	146738

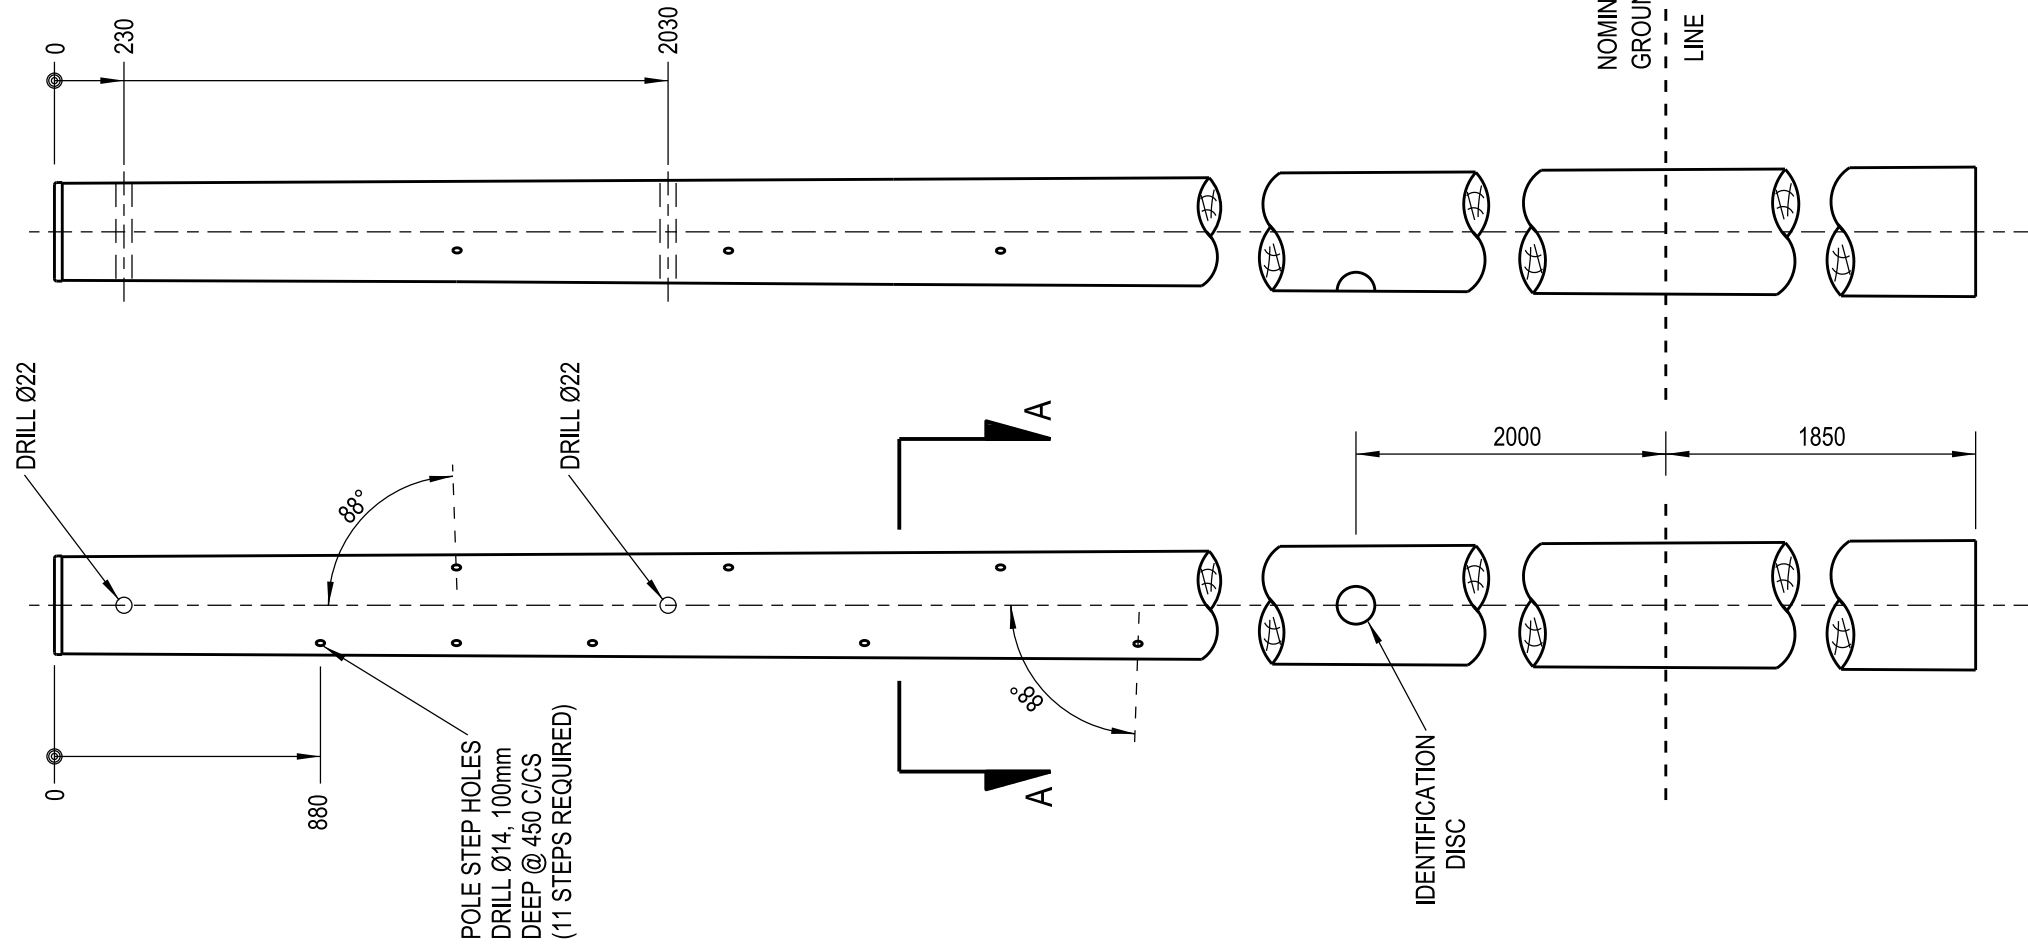

**DRESSING FOR  
12 KN POLES**

**DRESSING FOR  
6 AND 8 KN POLES**

DIMENSIONS ARE IN MILLIMETRES UNLESS STATED OTHERWISE

CAD DRAWING  
DO NOT MANUALLY AMEND

**A M E N D M E N T S**

DWN: PATRICIA RIOS  
CHKD: PHILLIP JONES  
DATE: 19/11/2014  
AUSGRID BORDER ADDED.  
STOCK CODES AMENDED.

APP'D by: DOMINIC SHIELDS

DWN: PATRICIA RIOS  
CHKD: GLENN FORD

DATE: 22/01/2020  
4kN POLE REMOVED FROM  
TABLE.

APP'D by: GLENN FORD

NETWORK STANDARD  
  
 145 NEWCASTLE RD WALLSEND, NSW 2287

SCALE	1:25
DESIGNED	-
DRAWN	P.S
CHECKED	P.S
APPROVED	I.NICHOLS
DATE	20/08/92
PROJECT NUMBER	STD
PROJTRAK NUMBER	-

STANDARD CONSTRUCTION  
DRESSING DETAILS  
FOR 12.5m TIMBER POLES

SIZE A3	DRAWING No 515280	SHEET 01	AMD 10
------------	----------------------	-------------	-----------