


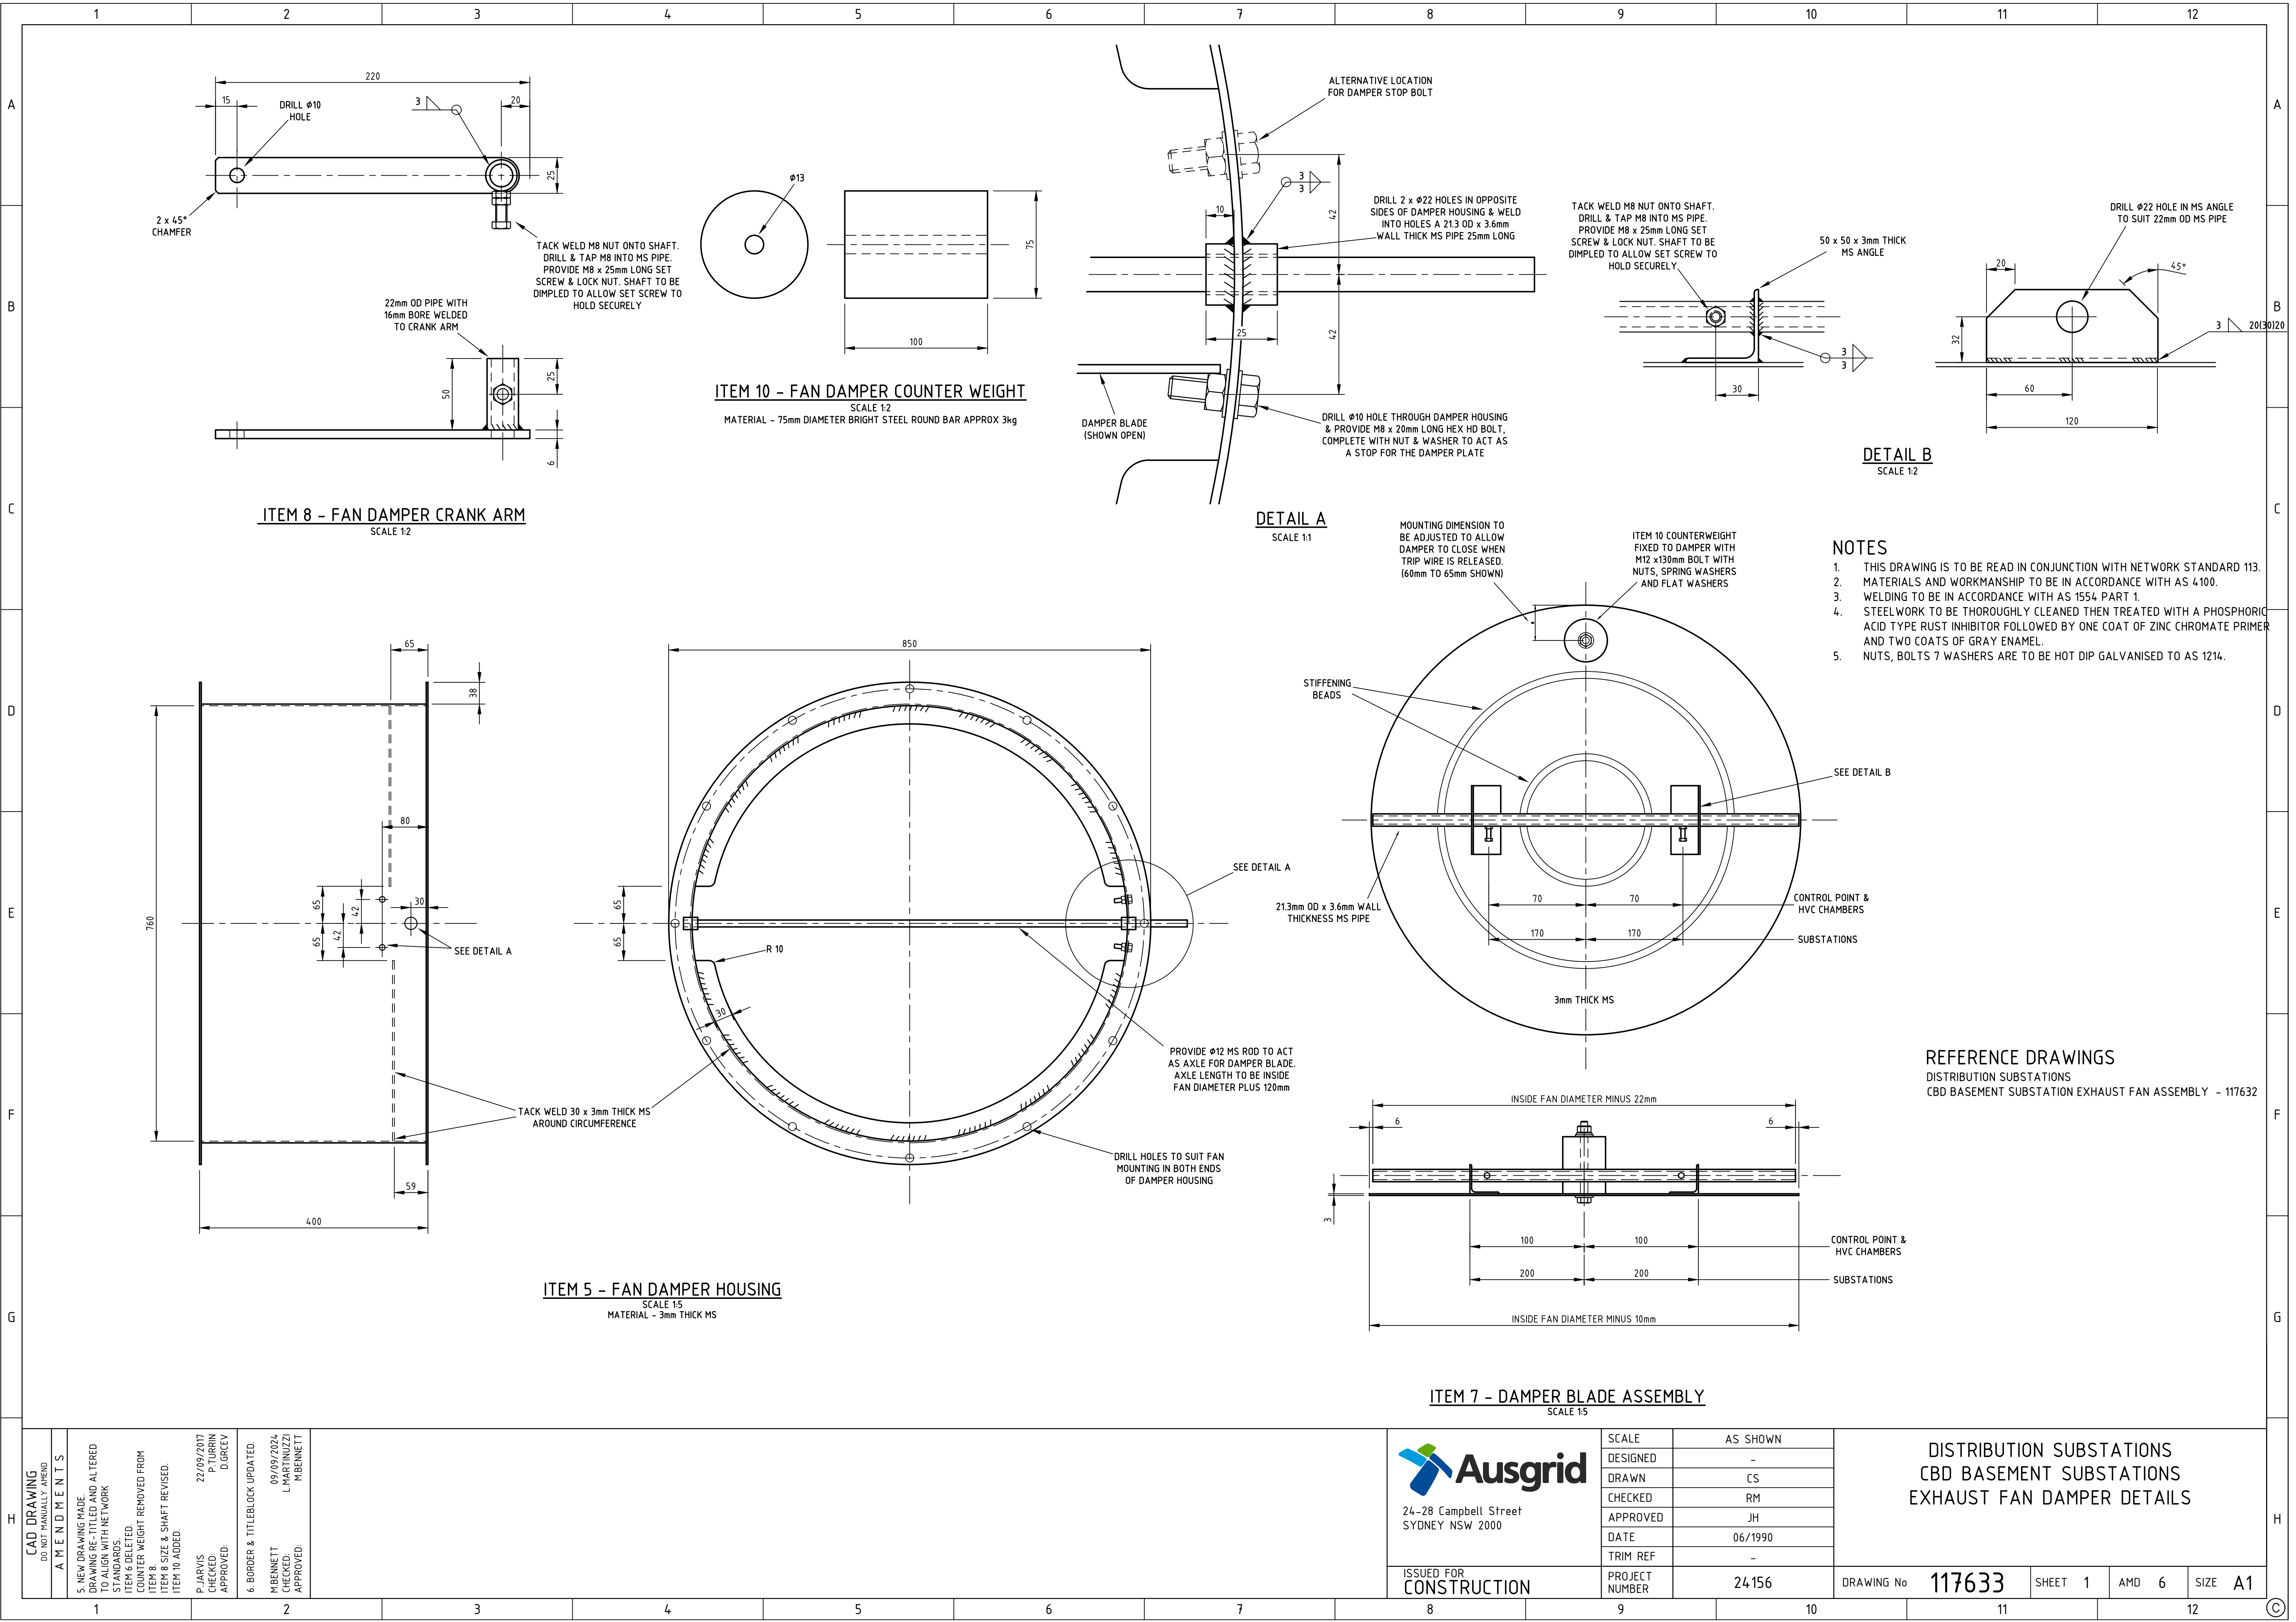

CAD DRAWING DO NOT MANUALLY AMEND AMENDMENTS	5. NEW DRAWING MADE. DRAWING RE-TITLED AND ALTERED TO ALIGN WITH NETWORK STANDARDS. ITEM 8 COUNTER WEIGHT REMOVED FROM ITEM 8 & SIZE & SHAFT REVISED. ITEM 10 ADDED.	22/09/2017 P.JARVIS CHECKED: P.TURRIN APPROVED: D.GREV	09/09/2024 M.BENNETT CHECKED: L.MARTINOZZI APPROVED: M.BENNETT
	6. BORDER & TITLE BLOCK UPDATED		

 24-28 Campbell Street SYDNEY NSW 2000 ISSUED FOR CONSTRUCTION	SCALE	AS SHOWN	DISTRIBUTION SUBSTATIONS CBD BASEMENT SUBSTATIONS EXHAUST FAN DAMPER DETAILS			
	DESIGNED	-				
	DRAWN	CS				
	CHECKED	RM				
	APPROVED	JH				
	DATE	06/1990				
PROJECT NUMBER	TRIM REF	-	DRAWING No 117633			
		24156	SHEET 1	AMD 6	SIZE A1	