


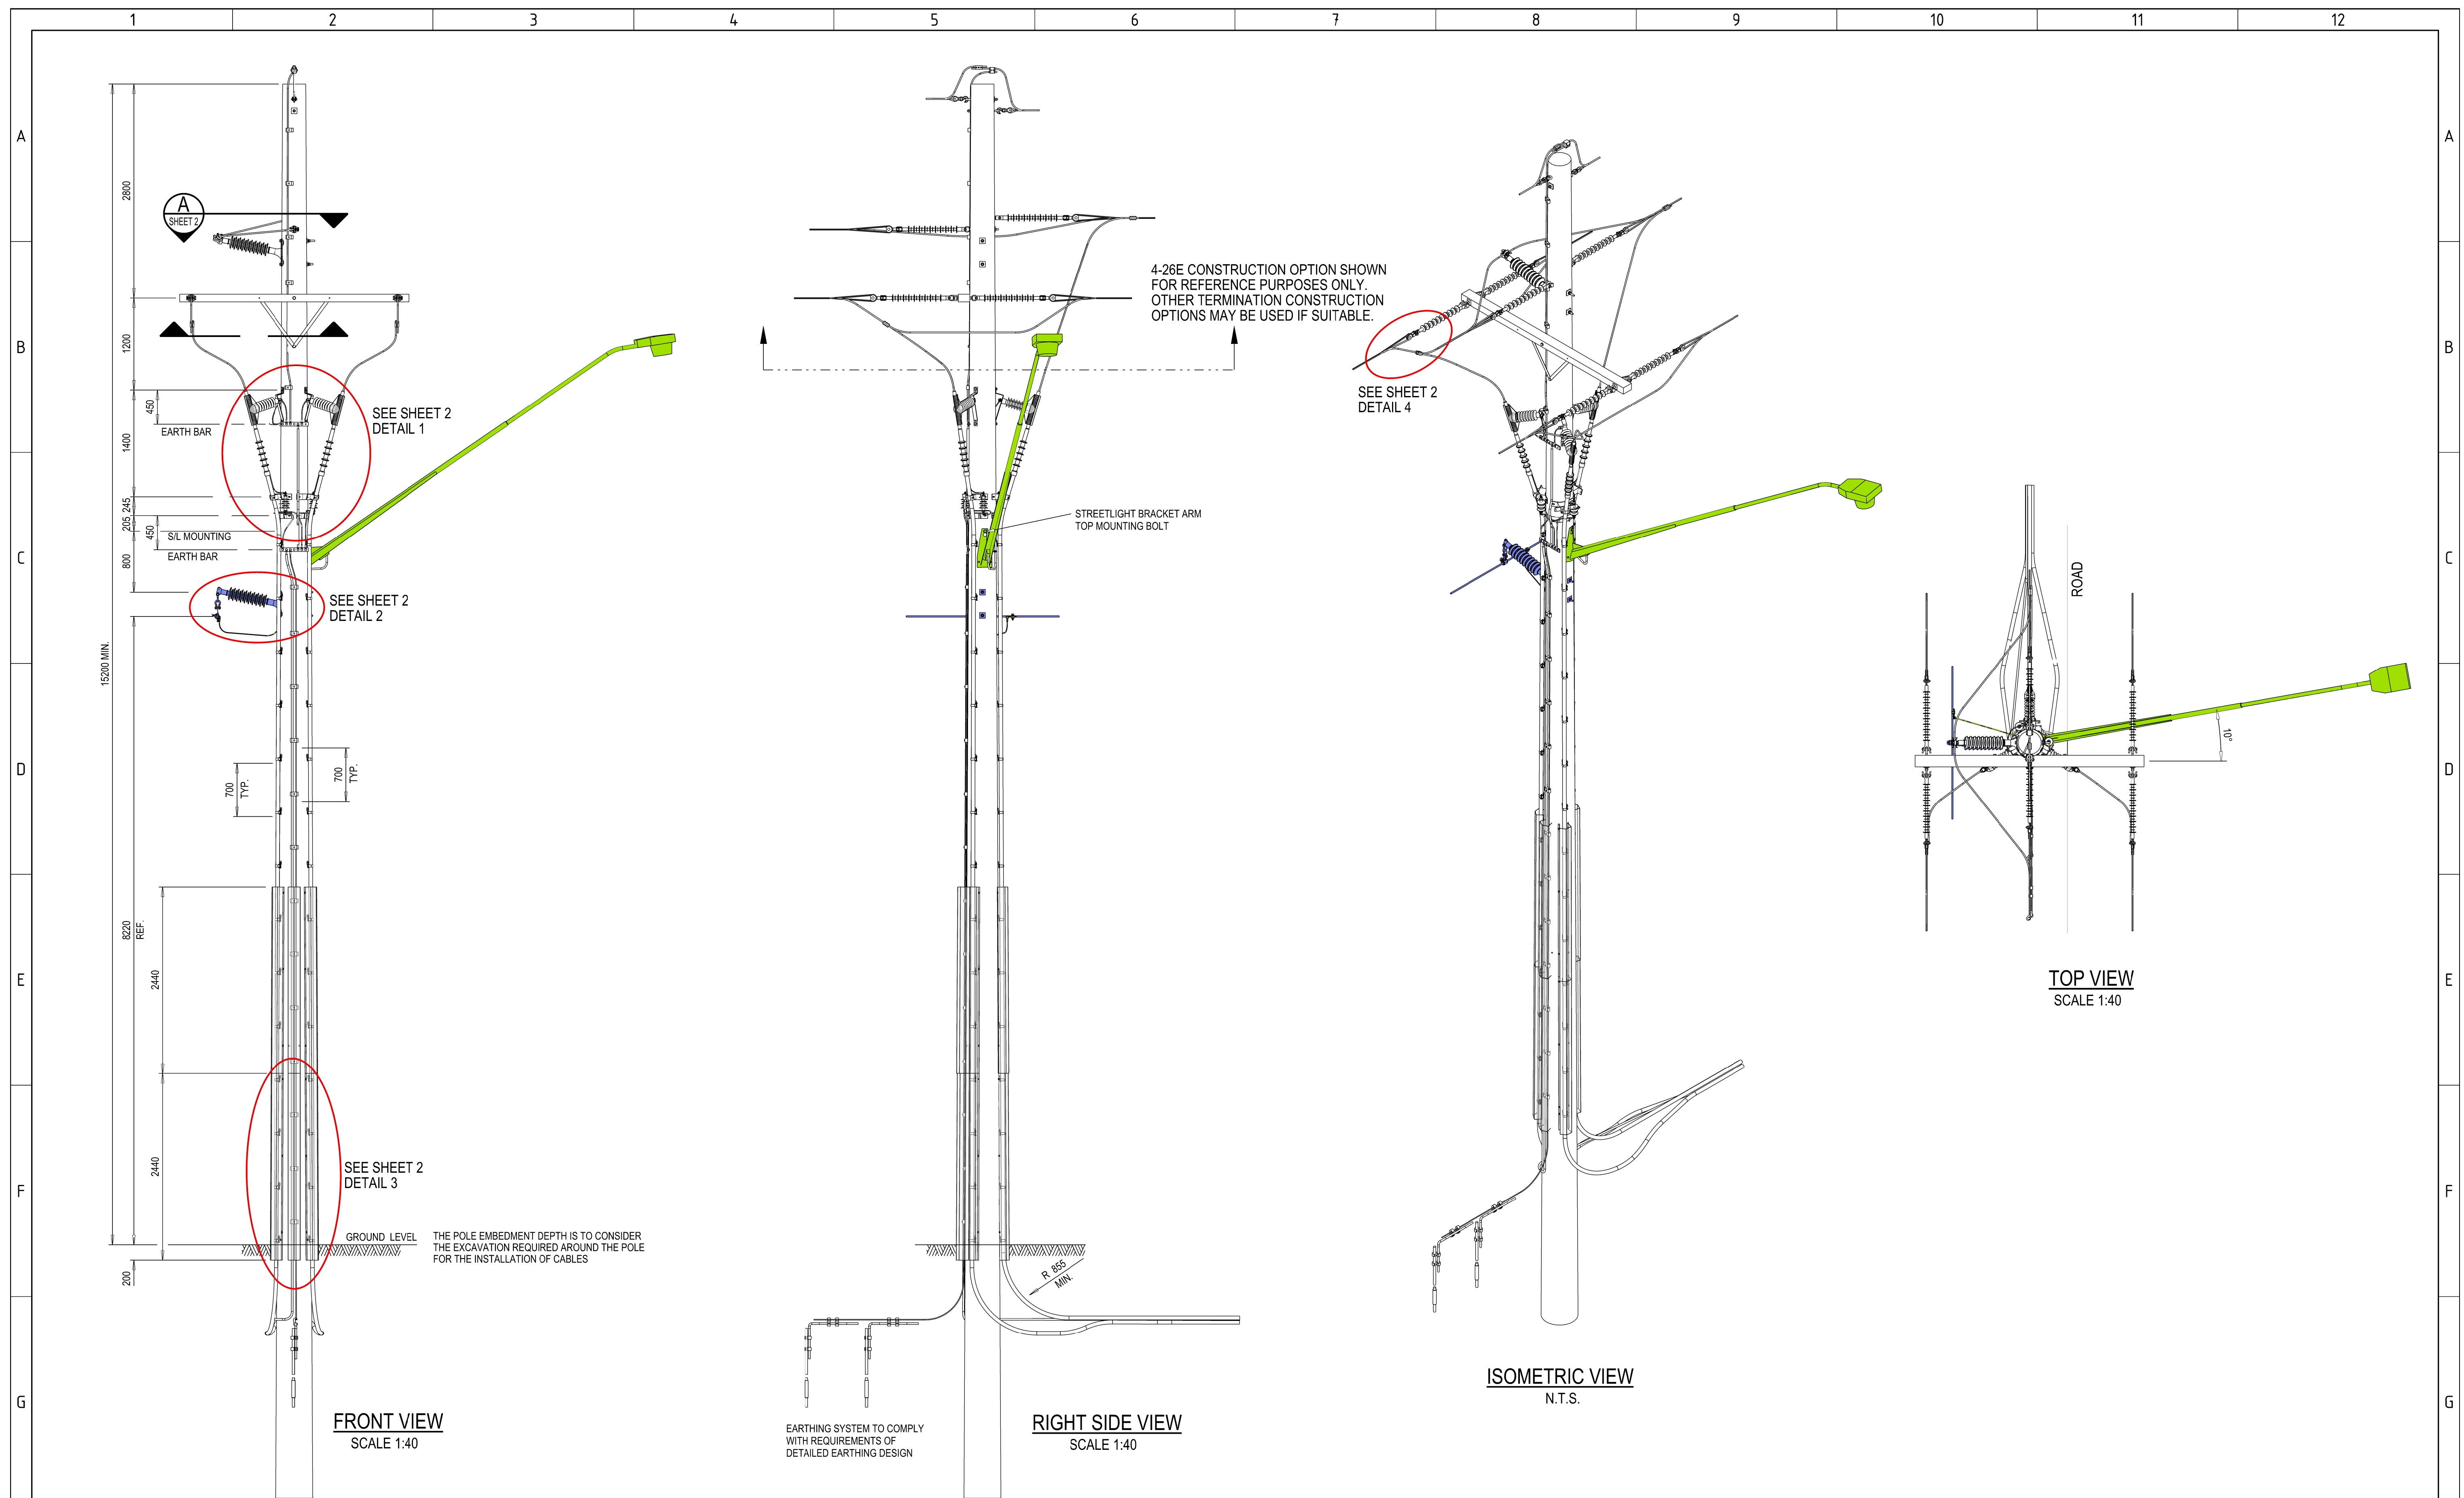

	CAD DRAWING DO NOT MANUALLY AMEND	
	A M E N D M E N T S	
	DWN: PATRICIA RIOS	
	CHKED: LEIGH DUNKLEY	

NOTE : THIS CONSTRUCTION IS ONLY TO BE USED AFTER	
1	DATE: 28/06/2017 COVERS ADDED TO SEALING ENDS. APPROVED BY: GLENN FORD DWN: PATRICIA RIOS CHIED: PHILLIP JONES 2 DATE: 01/05/2019 CHANGED EARTHINGS SYSTEM AMENDED. APPROVED BY: GLENN FORD DWN: PATRICIA RIOS CHIED: PHILLIP JONES 3 DATE: 15/10/2019 CABLE SUPPLIES & BRACKETS CHANGED. UGHS POSITION ON POLE AMENDED. APPROVED BY: GLENN FORD

CONSULTATION WITH THE RELEVANT AUSGRID SECTIONS.	

[illegible][illegible]

 NETWORK STANDARD Ausgrid 145 NEWCASTLE RD WALLSEND, NSW 2287	SCALE	AS SHOWN
	DESIGNED	ROBERT KNOWLES
	DRAWN	PATRICIA RIOS
	CHECKED	GLENN FORD
	APPROVED	GLENN FORD
	DATE	20/05/15
	PROJECT NUMBER	STD
PROJECT NUMBER	-	

STANDARD CONSTRUCTION			
33kV UG OH CONSTRUCTION WITH OHEW ON TIMBER POLE			
SVL CABLE SCREEN BONDED EARTHING SYSTEM			
OPTIONAL LV & STREETLIGHT ATTACHMENTS			
GENERAL ARRANGEMENT			
SIZE	DRAWING No		SHEET
A1		238370	01
			AMD

H
